


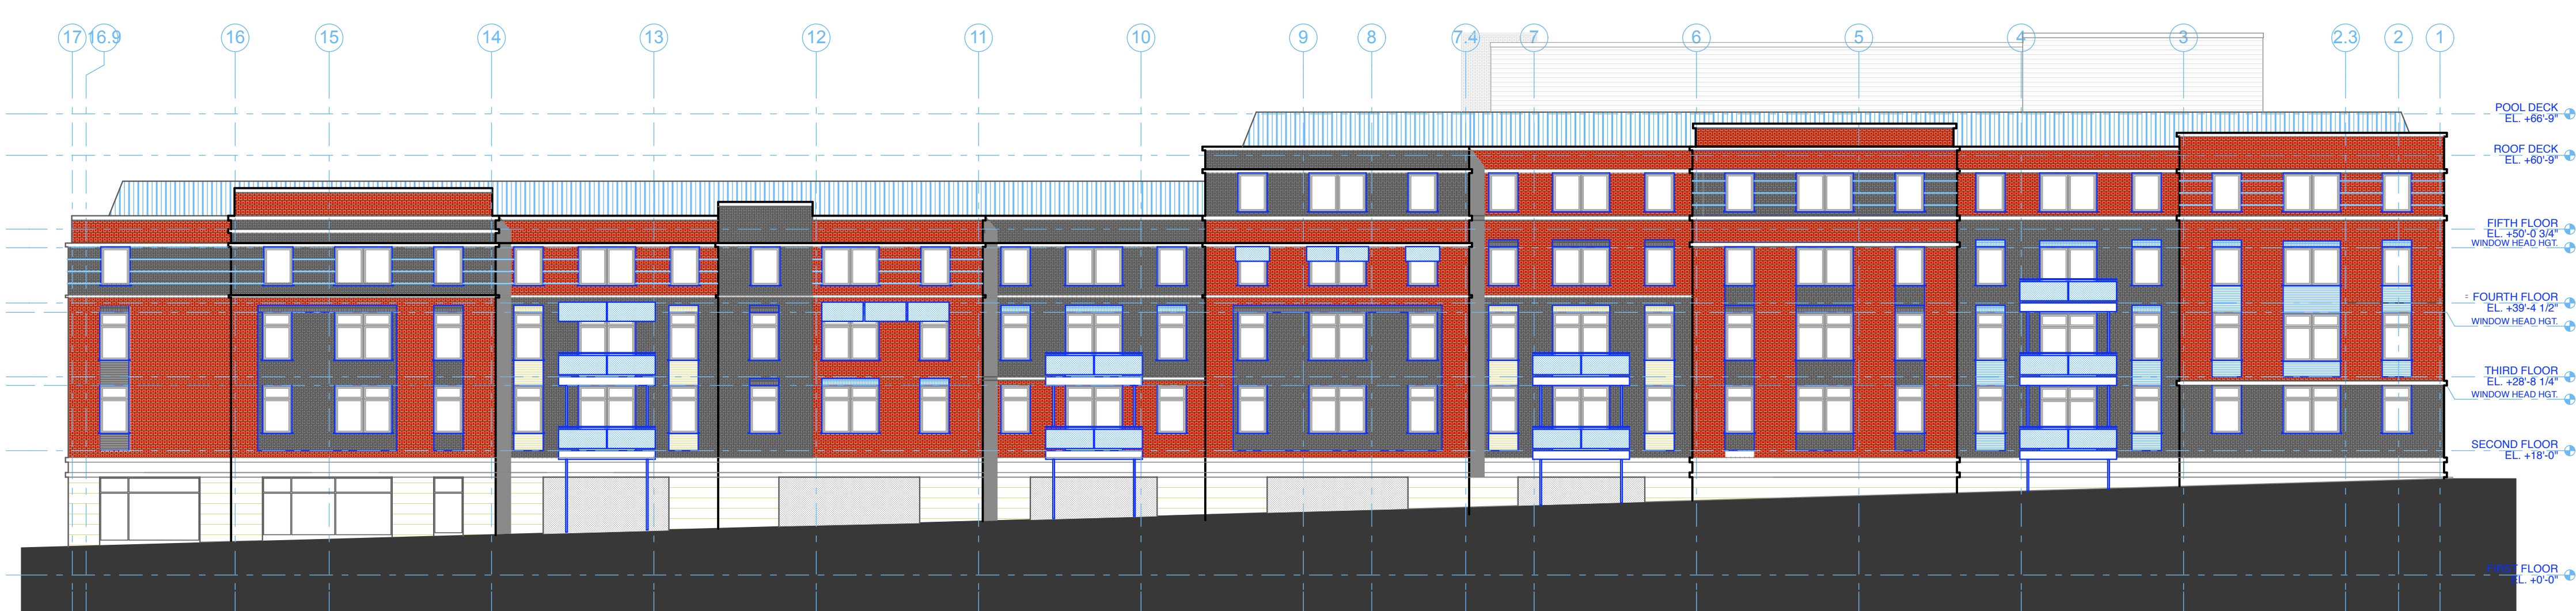

EAST BROAD STREET ELEVATION



CEDAR STREET ELEVATION



EAST MARSHALL STREET ELEVATION



18TH STREET ELEVATION