


PLANT LIST

Trees						
KEY	QTY	BOTANICAL NAME	COMMON NAME	INSTALLED SIZE	SPACING	NOTES
RD	2	<i>Cornus florida</i> 'Rubrum Pink'	Red Flowering Dogwood	2-1/2" caliper		B&B
FPR	2	<i>Cercis canadensis</i> 'Forest Pansy'	Forest Pansy Redbud	2-1/2" caliper		B&B
JM	2	<i>Acer palmatum</i> 'Bloodgood'	Bloodgood Japanese Maple	2-1/2" caliper		B&B
Shrubs and Groundcovers						
	35	<i>Rosa</i> Red Knockout	Red Knockout Rose	5 Gal.	4' O.C.	Cont.
	44	<i>Hibiscus syriacus</i> 'Blue Satin'	Blue Satin Hardy Hibiscus	5 Gal.	6' O.C.	Cont.
	45	<i>Cortaderia sellona</i> 'Pumila'	Dwarf Pampas Grass	3 Gal.	4' O.C.	Cont.
	313	<i>Juniperus conferta</i> 'Blue Pacific'	Blue Pacific Juniper	3 Gal.	4' O.C.	Cont.
	73	<i>Juniperus squamata</i> 'Parsoni'	Parson's Juniper	3 Gal.	5' O.C.	Cont.
	66	<i>Loropetalum chinensis</i> 'Purple Pixie'	Purple Pixie Loropetalum	3 Gal.	3' O.C.	Cont.
	29	<i>Cotoneaster apiculatus</i>	Cranberry Cotoneaster	3 Gal.	6' O.C.	Cont.
	54	<i>Chamaecyparis pisifera</i> 'Mops'	Mops Falsecypress	5 Gal.	4' O.C.	Cont.
		Double Shredded Hardwood Mulch	Mulch Entire Planting Area		3 INCH DEPTH	
	300	<i>Hemerocallis</i> spp. 'All Fired Up'	All Fired Up (Orange) Daylily	1 Gal.	12" O.C.	Cont.
		<i>Eragrostis curvula</i>	Weeping Love Grass	SEED	8 LBS PER ACRE	
		12-12-12 Fertilizer			FERTILIZE ALL PLANTS	

Note: Seed All Disturbed Areas w/ Weeping Love Grass Seed

Note: Seed All Disturbed Areas w/ Weeping Love Grass Seed

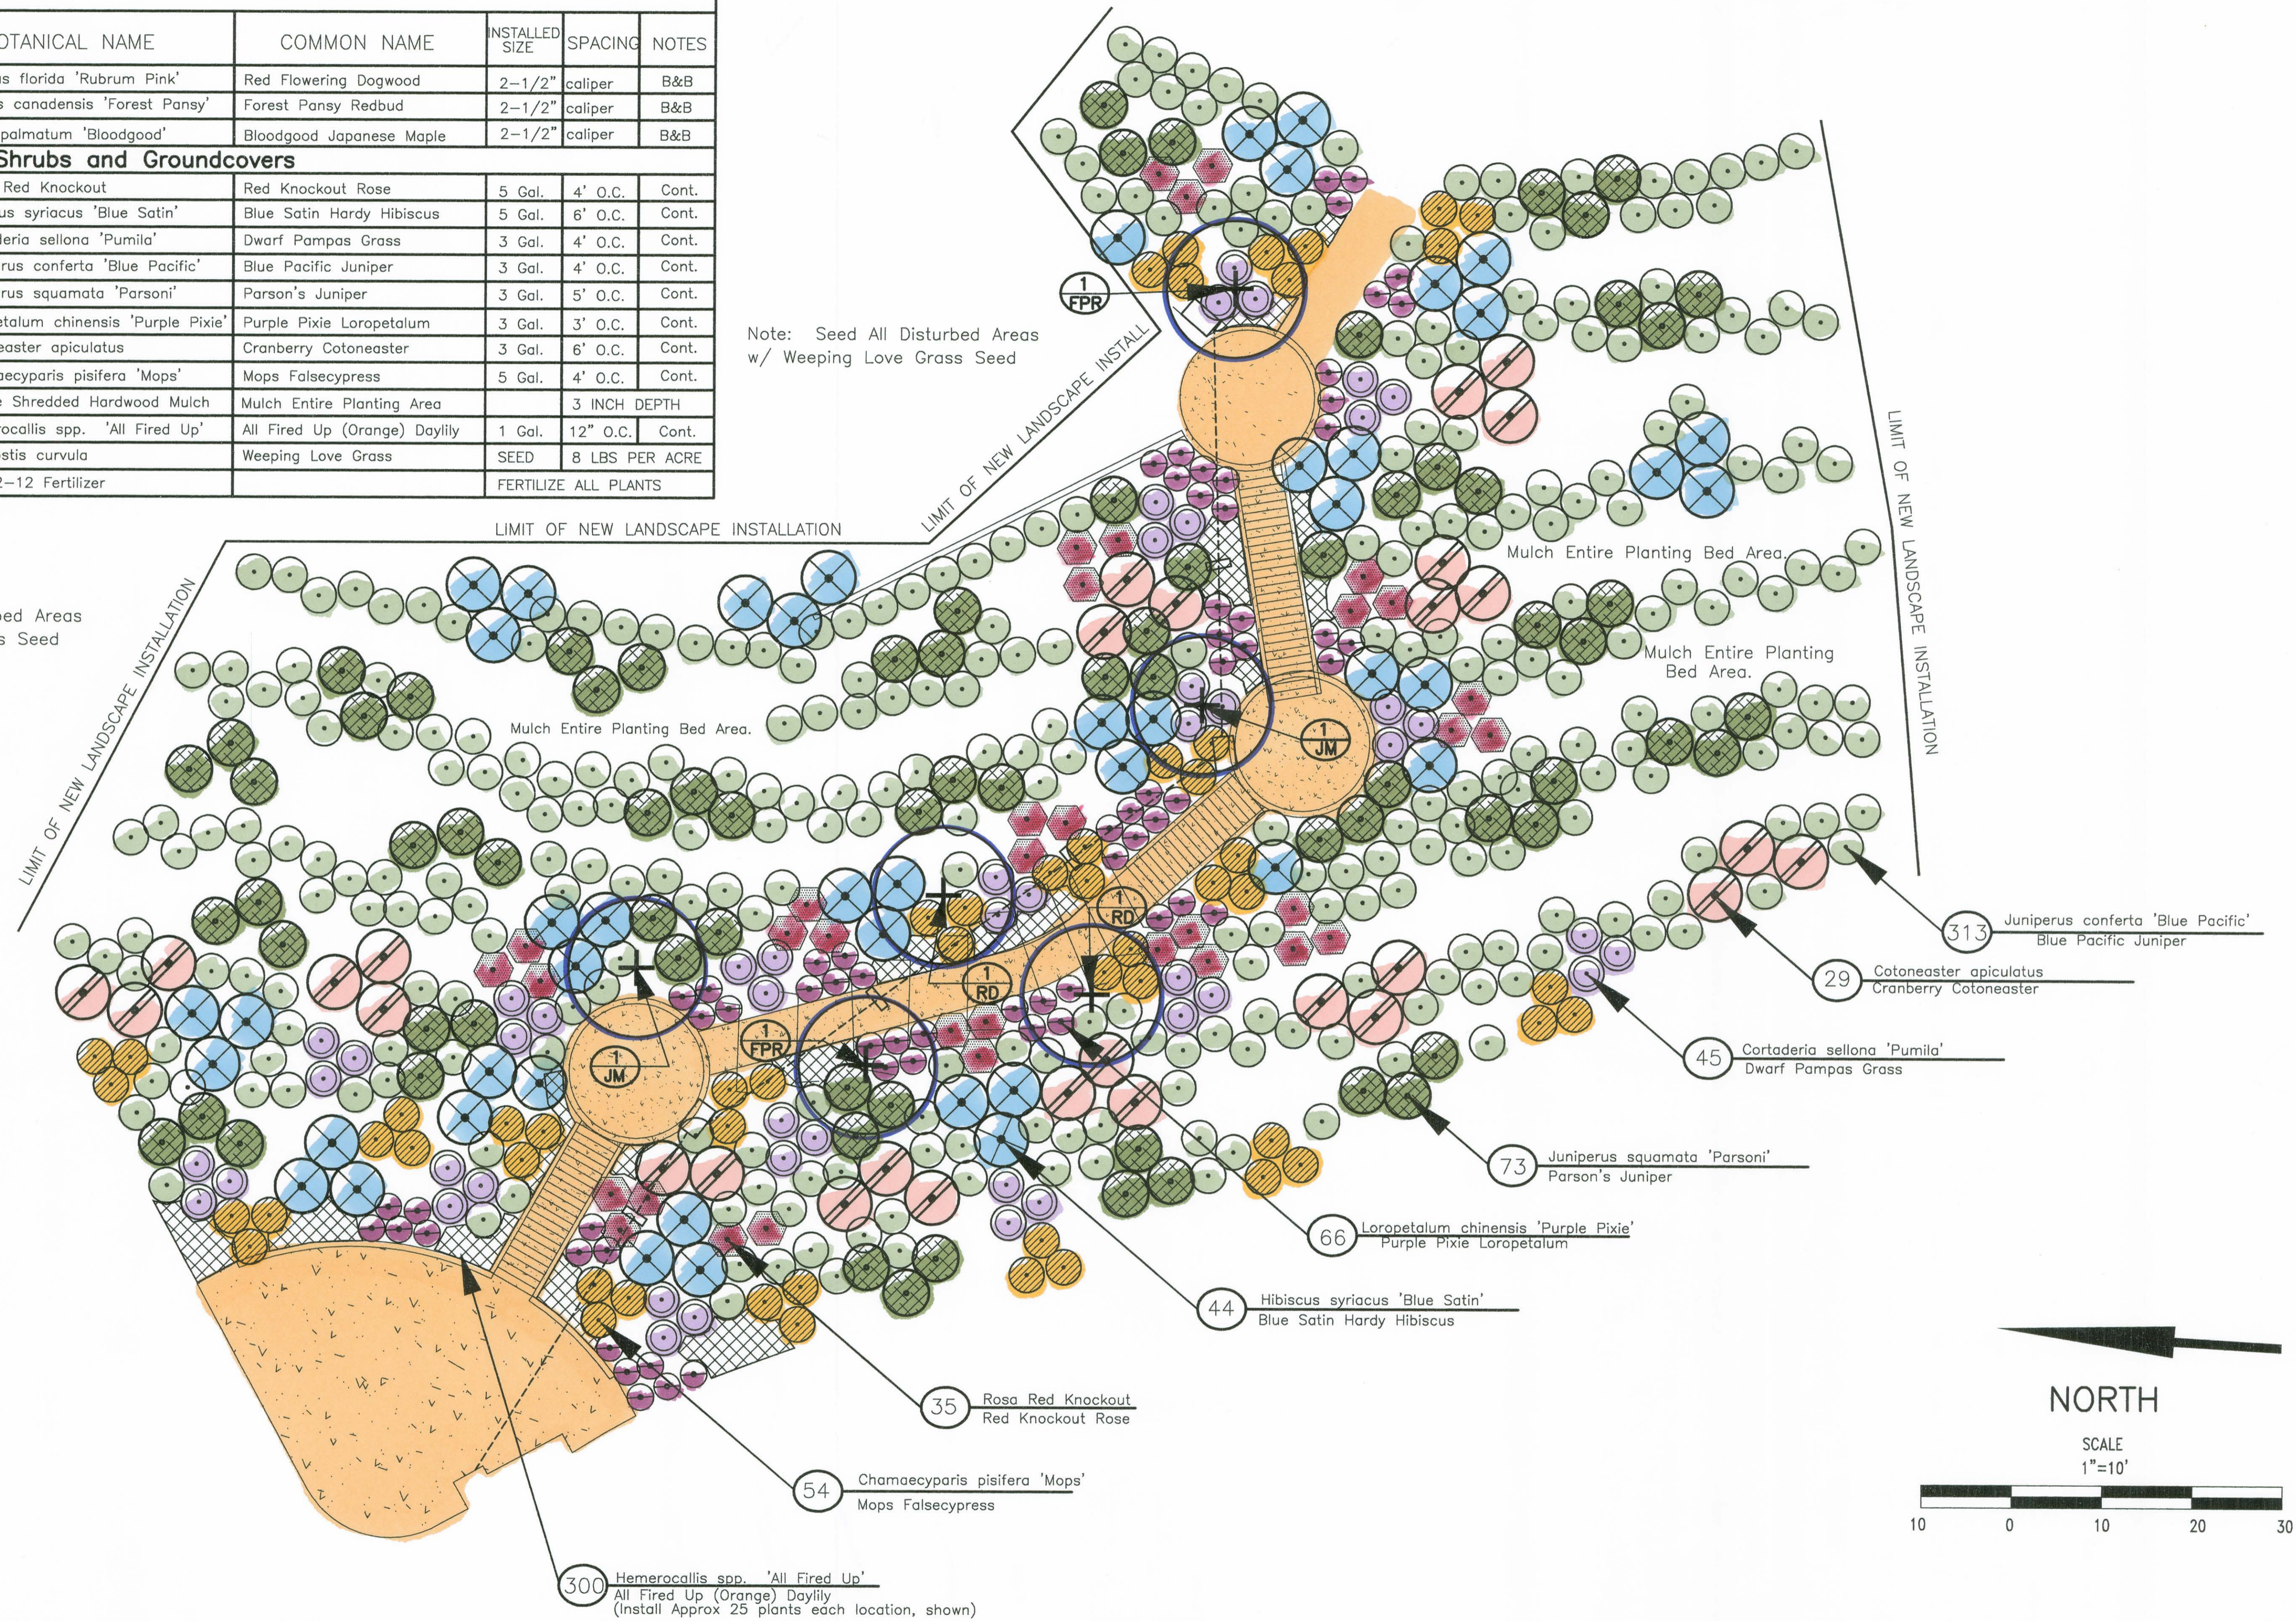

NOTES	REVISIONS

Existing	Proposed	Legend
Existing Curb & Gutter	Proposed Conc. Sidewalk	Existing Curb Cut Ramp
Existing Sidewalk	Proposed Brick Sidewalk	Proposed Curb Cut Ramp
Existing Basin	Proposed Water Valve	Proposed Manhole
Existing Storm Sewer	Proposed Water Meter	Proposed Sewer Manhole
Existing Sewer Manhole	Proposed Gas Valve	Proposed Curb & Gutter
Existing Sanitary Sewer (small)	Proposed Gas Valve	Proposed Asphalt
Existing Sanitary Sewer (over main)	Proposed Telephone Manhole	
Existing Gas Line	Proposed Electric Manhole	
Existing Electric Line	Proposed Retaining Wall	
Existing Telephone/Telegraph		
Existing TV Cable		
Existing Water Line		
Existing Tree / Exist. Tree To Be Removed / Stump		
Existing Property Line		

Technical		Administrative	
Surveys	Larry Miller	Project Manager	
Project Engineer	M Khara	Capital Project Administrator	
Maintenance Engineer	Gary DuVal	Deputy Director for Transportation / Public Works	
City Traffic Engineer	Dexter White	Director of Public Works	

DEPARTMENT OF PUBLIC WORKS
RICHMOND, VIRGINIA

JEFFERSON HILL PARK SLOPE STABILIZATION & DRAINAGE IMPROVEMENTS LANDSCAPE PLAN			
CIP: 000-000-C000	DESIGN BY: CGS	REVIEWED BY:	FIELD NOTES:
DRAWN BY: SP	CHECKED BY: CGS	SCALE: HORZ. 1"=10'	DATE: 3-04-09
SHEET: L1 of 2	DRAWING NO: 0-00000		